


WEST
TO MANDAN, ND

EAST
TO BISMARCK, ND

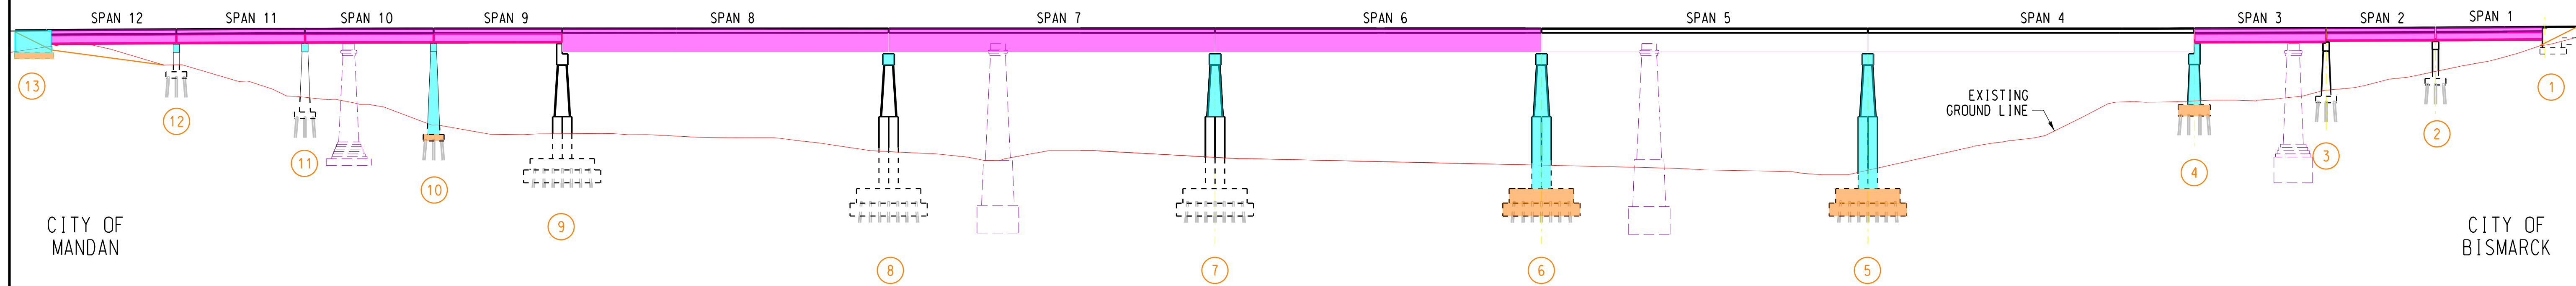

ANTICIPATED 2025 CONSTRUCTION

(LOOKING UPSTREAM. EXISTING SUPERSTRUCTURE NOT SHOWN FOR CLARITY.)


SUBSTRUCTURE		YEAR		
		2024	2025	2026
ABUTMENT 1	FOOTING			
	STEM / WALLS			
PIER 2	FOOTING			
	STEM / CAP			
PIER 3	FOOTING			
	STEM / CAP			
PIER 4	FOOTING		Orange	
	STEM / CAP		Cyan	
PIER 5	FOOTING		Orange	
	STEM / CAP		Cyan	
PIER 6	FOOTING		Orange	
	STEM / CAP		Cyan	
PIER 7	FOOTING			
	STEM / CAP		Cyan	

SUBSTRUCTURE		YEAR		
		2024	2025	2026
PIER 8	FOOTING			
	STEM / CAP		Cyan	
PIER 9	FOOTING			
	STEM / CAP			
PIER 10	FOOTING		Orange	
	STEM / CAP		Cyan	
PIER 11	FOOTING			
	STEM / CAP		Cyan	
PIER 12	FOOTING			
	STEM / CAP		Cyan	
ABUTMENT 13	FOOTING		Orange	
	STEM / WALLS		Cyan	

SUPERSTRUCTURE		YEAR		
		2024	2025	2026
SPAN 1	BEAMS / GIRDERS		Magenta	
	DECK			
SPAN 2	BEAMS / GIRDERS		Magenta	
	DECK			
SPAN 3	BEAMS / GIRDERS		Magenta	
	DECK			
SPAN 4	BEAMS / GIRDERS			
	DECK			
SPAN 5	BEAMS / GIRDERS			
	DECK			
SPAN 6	BEAMS / GIRDERS		Magenta	
	DECK			

SUPERSTRUCTURE		YEAR		
		2024	2025	2026
SPAN 7	BEAMS / GIRDERS		Magenta	
	DECK			
SPAN 8	BEAMS / GIRDERS		Magenta	
	DECK			
SPAN 9	BEAMS / GIRDERS		Magenta	
	DECK			
SPAN 10	BEAMS / GIRDERS		Magenta	
	DECK			
SPAN 11	BEAMS / GIRDERS		Magenta	
	DECK			
SPAN 12	BEAMS / GIRDERS		Magenta	
	DECK			

DES:	TKDA
DRAWN:	TKDA
CHECK:	TKDA
DATE:	APR. 2025
PLAN:	STATUS
LINE SEG:	0038

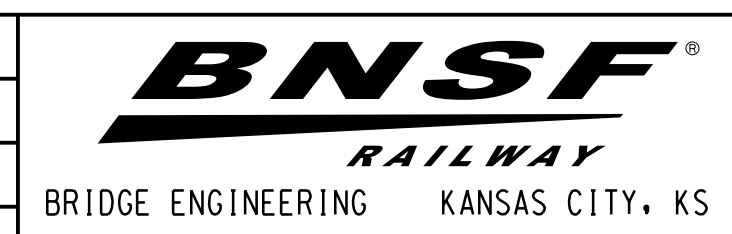

BISMARCK TO MANDAN	
BRIDGE NUMBER 196.6A	
OVER MISSOURI RIVER	NEAR BISMARCK, ND
ANTICIPATED 2025 CONSTRUCTION	
PLAN NO: 0038-0196.600RS-001	SHEET: 1 OF 1

444 Cedar Street, Suite 1500
Saint Paul, MN 55101
651.292.4400
tkda.com

File Location: K:\BNSF\19600004_Production\COO17_Progress\Bismarck196.6A_Construction_Progress_2025.dwg

Date Printed: